

RD-377

PLAN RD-377

DEPOSITED 11 JAN. 1968

DEPUTY REGISTRAR OF DEEDS
J. H. L. Anderson

I-L-2

PLAN AND FIELD NOTES OF SURVEY OF
PART OF LOT 23 CON XIII
TOWNSHIP OF DRAPER
DISTRICT OF MUSKOKA

SCALE 1" = 100'
D.F. BOYER O.L.S. 1967

SURVEYORS' CERTIFICATE:


I HEREBY CERTIFY THAT:

- 1) This survey and plan are correct and in accordance with the Registry Act and the Surveys Act and the regulations made thereunder.
- 2) The survey was completed on the 20th day of Nov., 1967.

NOVEMBER 30, 1967
[Signature]
ONTARIO LAND SURVEYOR

NOTES:
Bearings are astronomic and referred to the Easterly limit of Lot 23 Con XIII. Derived from observation.

- SSIB Iron Bar (1" x 1" x 24")
- SIB Iron Bar (1" x 1" x 48")
- IB Iron Bar (5/8" sq. x 24")
- FD Found monument by N.P. Lyndon, dated March 20, 1964.

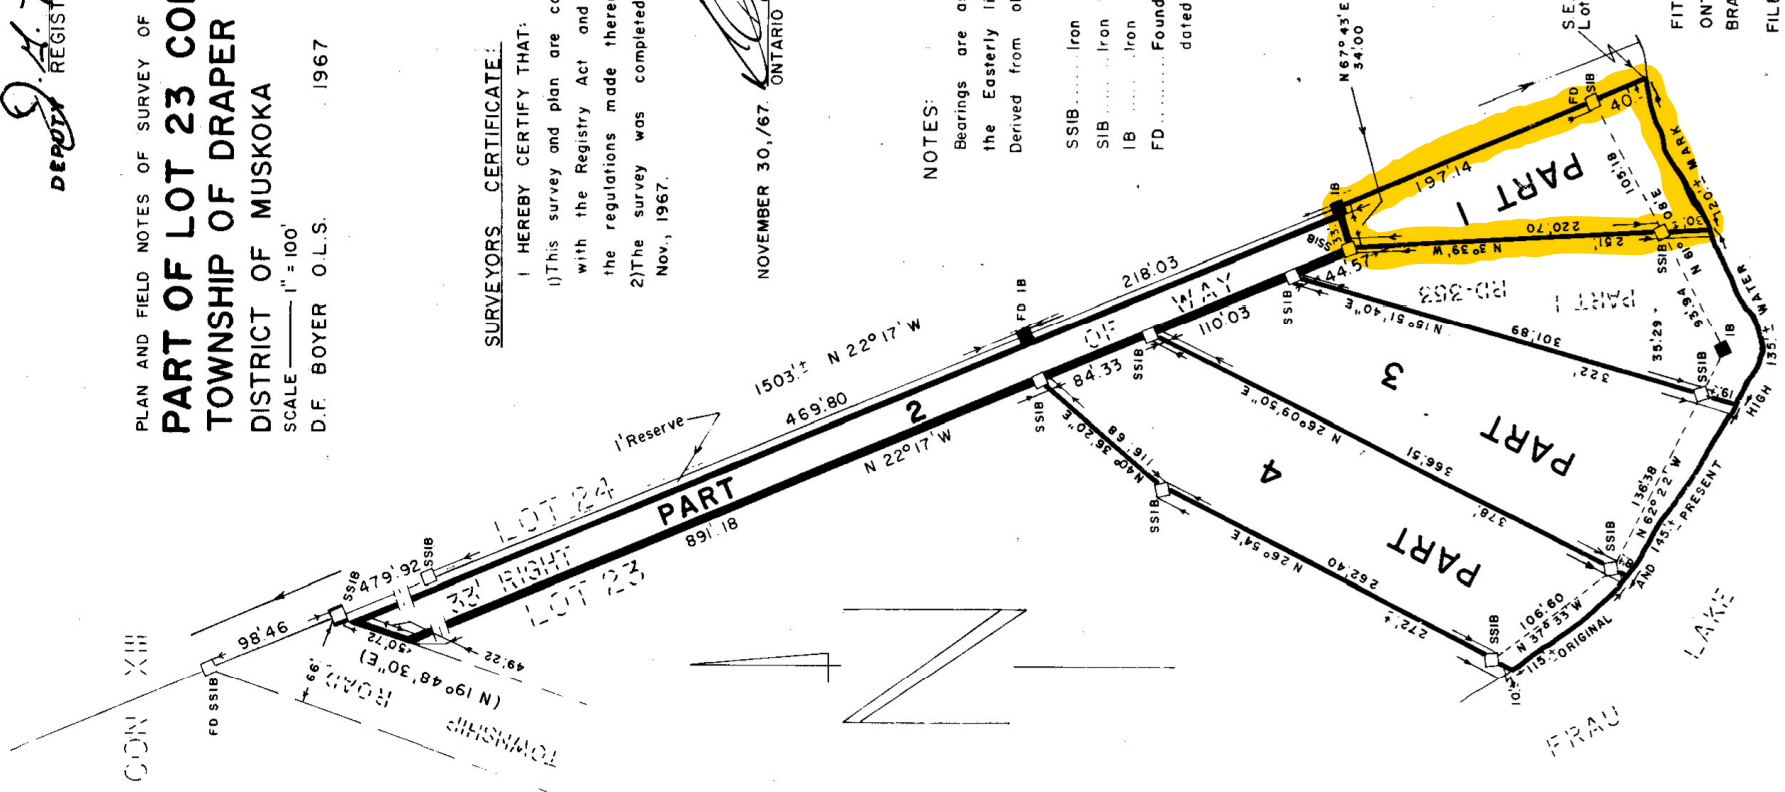

FITZMAURICE & BOYER
ONTARIO LAND SURVEYORS
BRACEBRIDGE, ONTARIO.
FILE 8055